



WEST ELEVATION

SCALE: 3/16" = 1'-0"

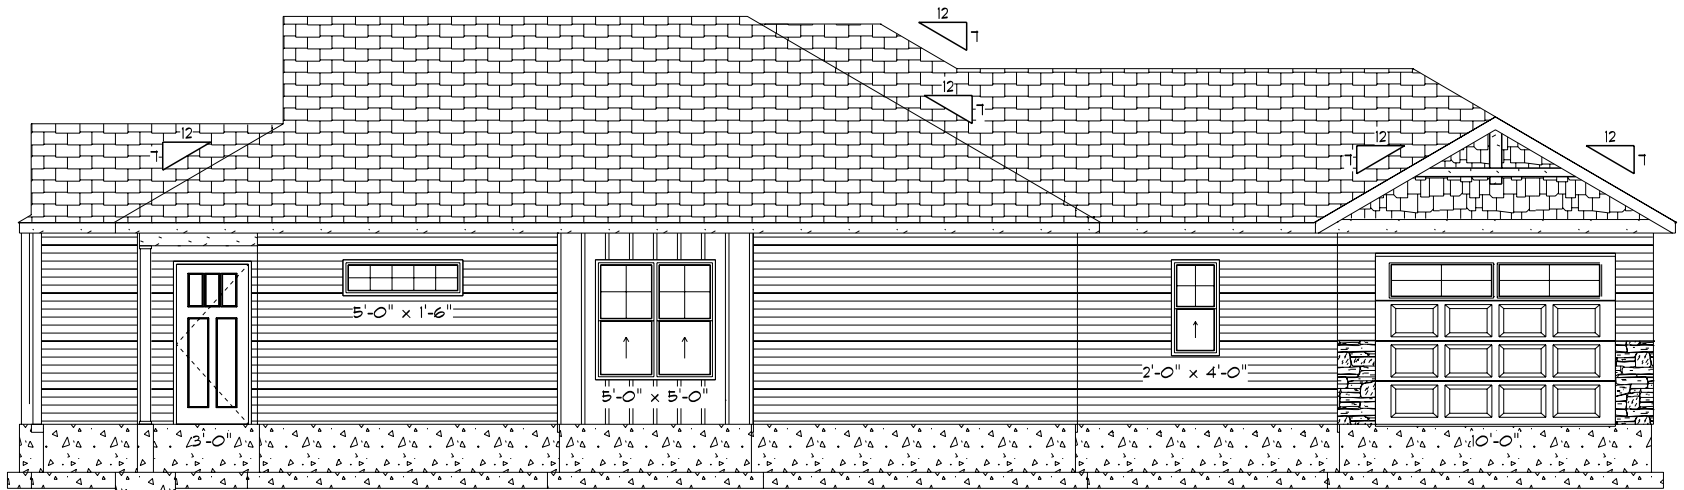

SOUTH ELEVATION

SCALE: 1/8" = 1'-0"

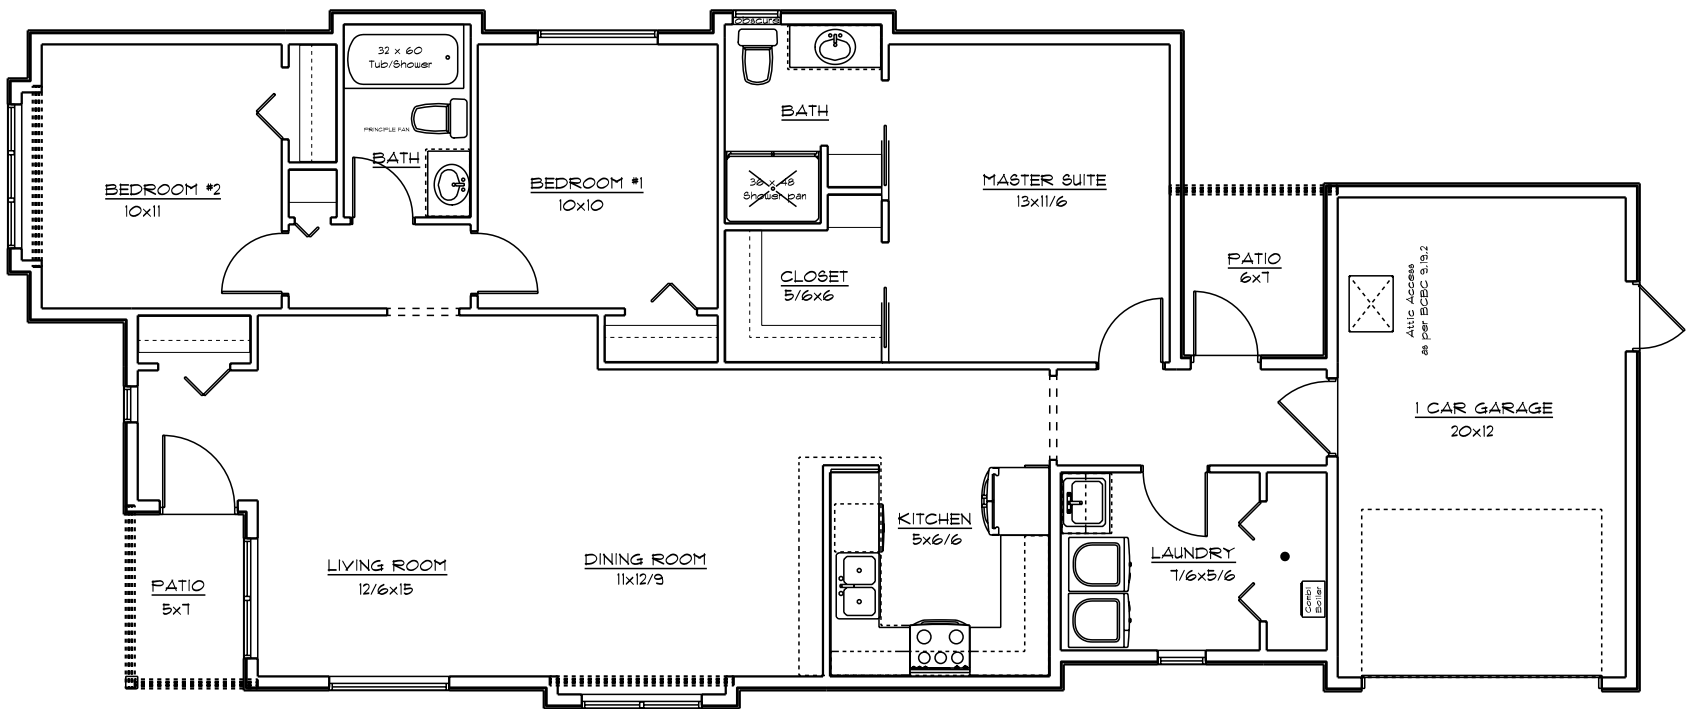

MAIN FLOOR

SCALE: 1/8" = 1'-0"

Project Information:

House: 1316.5 sqft
Garage: 226.5 sqft

Caerus Construction Limited

PO BOX 1040
Gibsons
BC
V0N 1V0

PHONE: 604-885-5993
EMAIL: info@cclimited.ca



Parkland Phase III - Lot 3

746 Wright Road
Gibsons
BC
V0N 1V7

DRAWN BY: RB
SCALE: As Noted
DATE: Friday, January 05, 2018

PAGE:
1 / 1
R1