


07

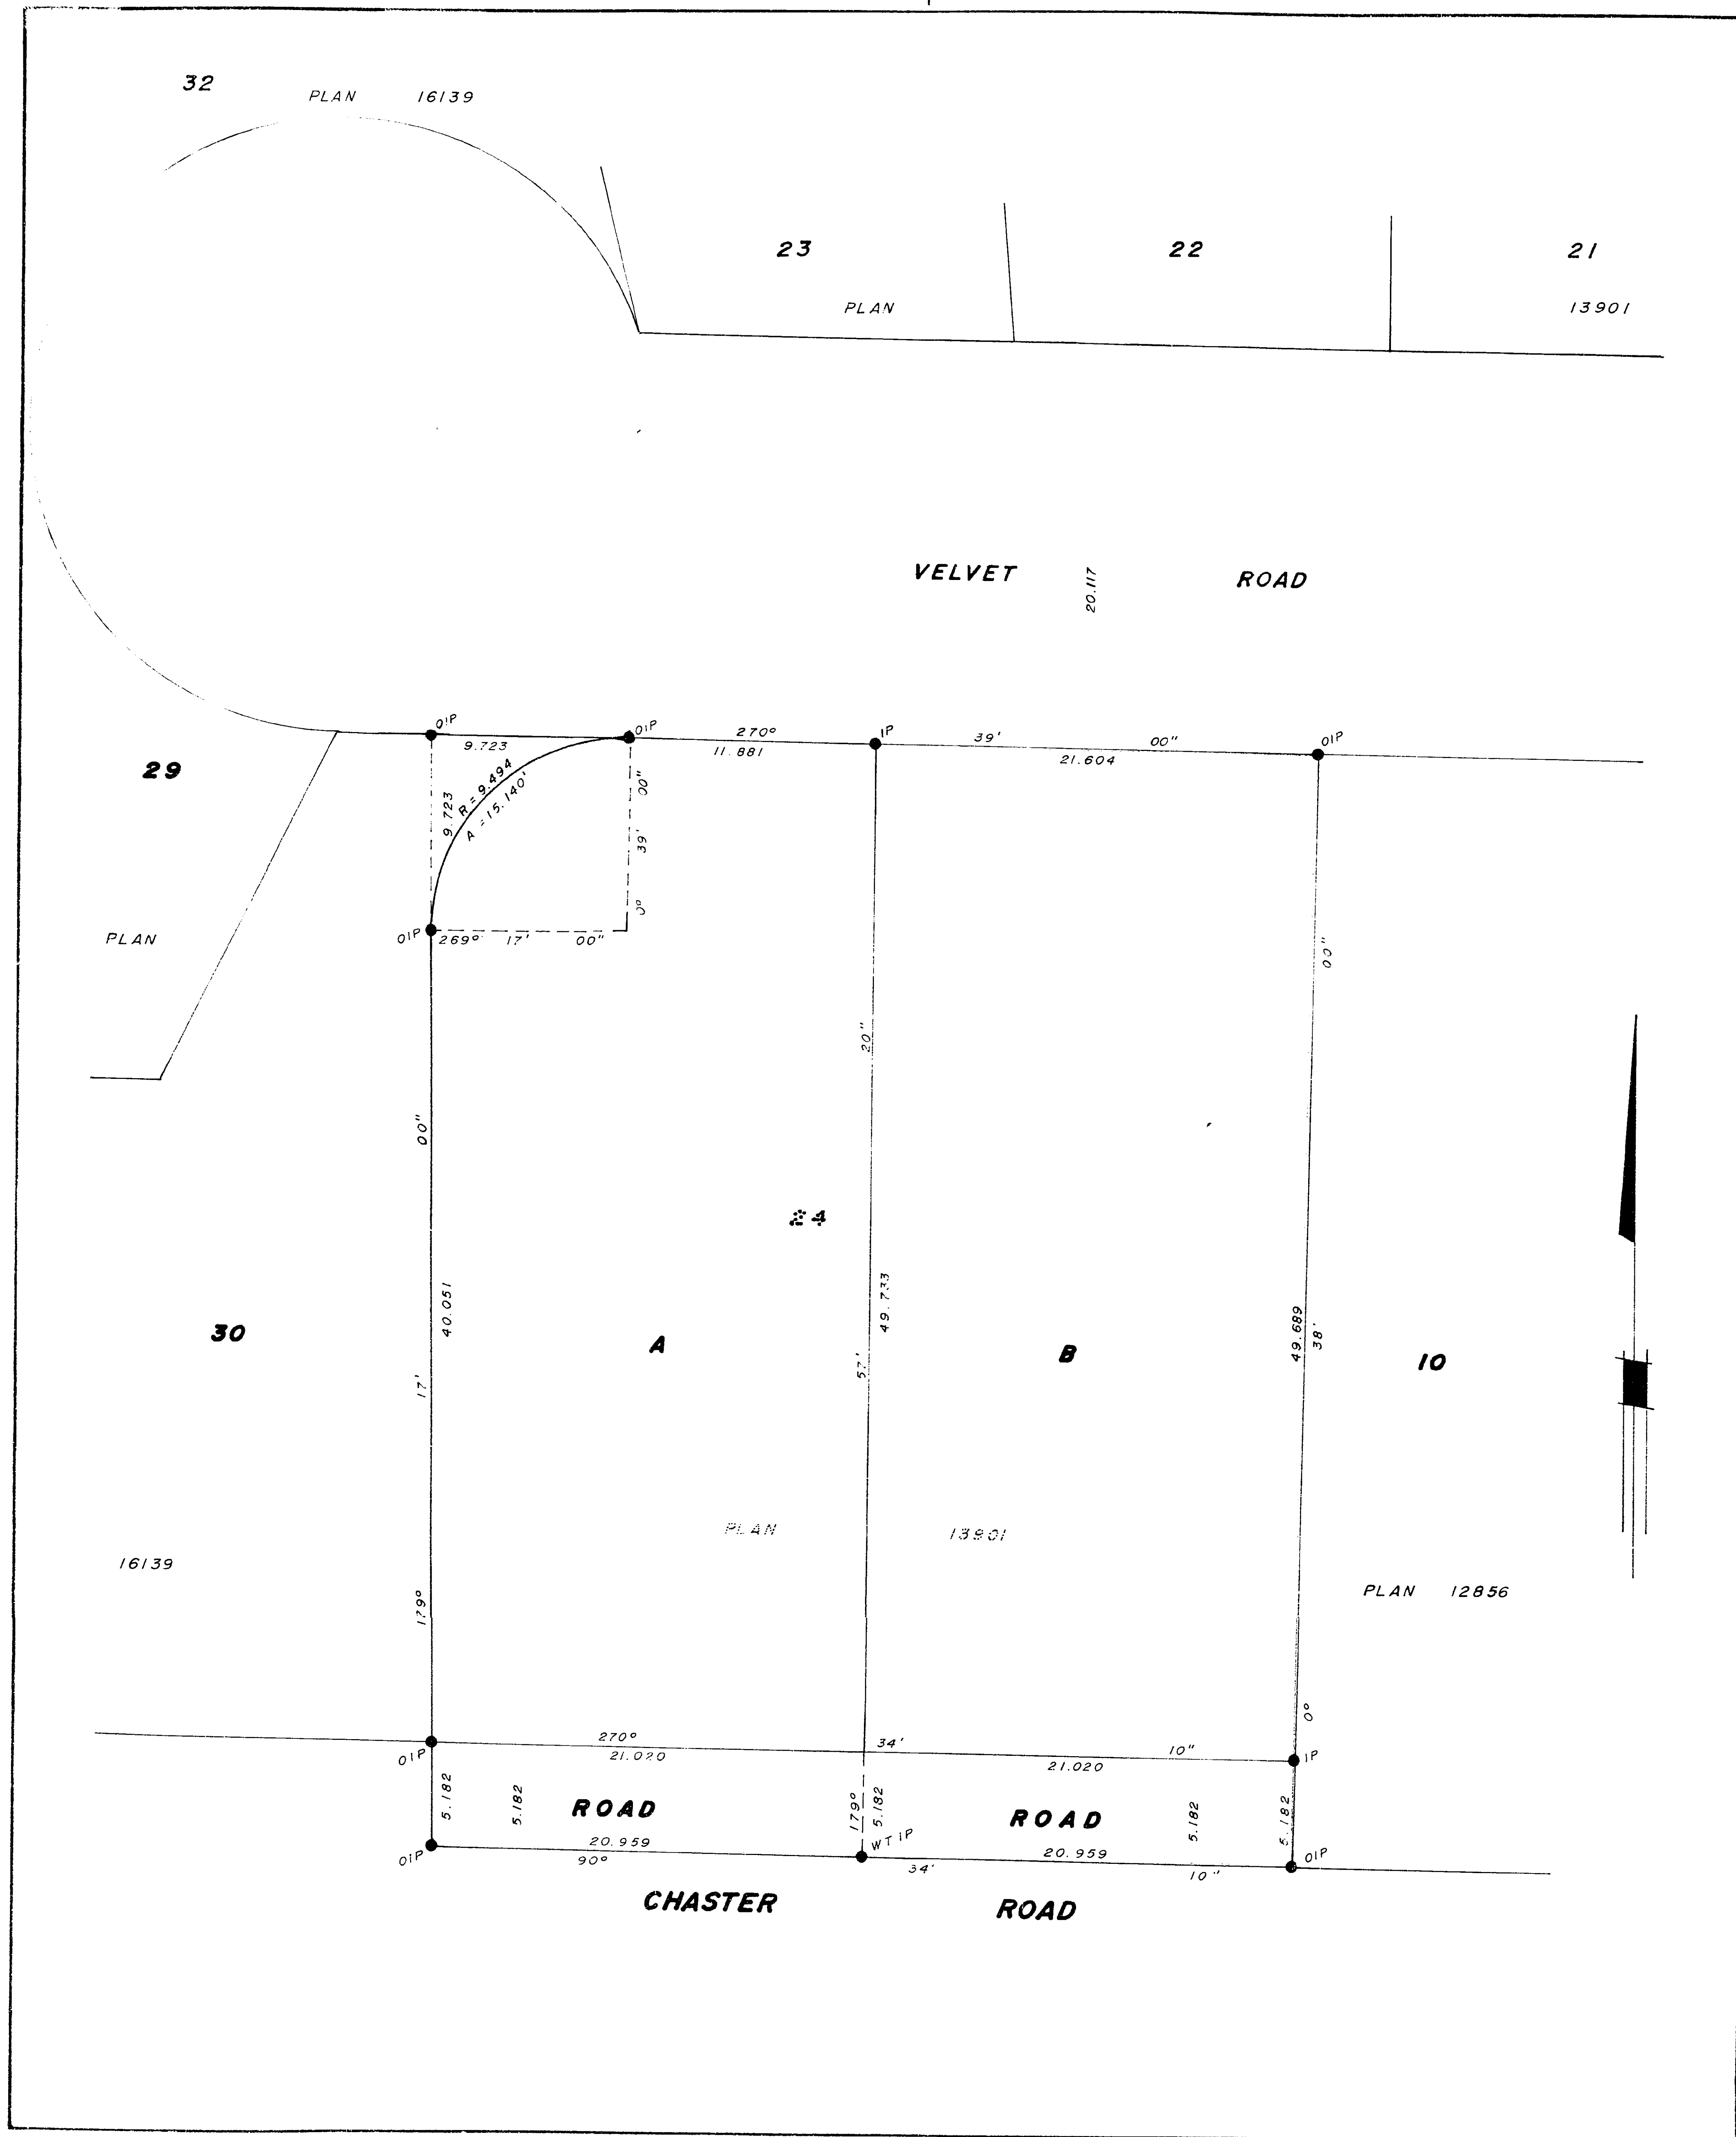

# PLAN 16969

Deposited in the Land Registry Office at Vancouver, B.C. this 21<sup>st</sup> day of September 1977

*D. H. Stunk*  
 Registrar

**PLAN OF SUBDIVISION OF LOT 24, PARCEL C. (EXP. PLAN 2531), D.L. 909, GROUP 1, N.W.D., PLAN 13901.**

SCALE: 1 : 250

Approved under the Land Registry Act this 9 day of Sept. 1977

Owner *Fred Elginth Kullont*

*W. Muen*  
 Approving Officer - Ministry of Highways and Public Works

Witness *Bruce Lewis*

This plan lies within the Sunshine Coast Regional District

**Legend-**

Bearings are astronomic and were derived from Plan 13901.  
 All distances are in meters.

- OP Denotes old wooden post
- OIP Denotes old iron post
- IP Denotes standard iron post set
- LP Denotes lead plug set
- WT Denotes witness

I, Robert W. Allen of the Village of Sechelt, British Columbia Land Surveyor, make oath and say that I was present at and did personally superintend the Survey represented by this Plan, and that the Survey and Plan are correct. The said Survey was completed on the 21 day of June 1977

*Robert W. Allen*  
 Robert W. Allen, B.C.L.S.  
 Sworn before me this 8<sup>th</sup> day of July 1977

*C. H. John Gordon*  
 A Commissioner for Taking Oaths in and for the Province of British Columbia

ALLEN AND COMPANY,  
 B.C. LAND SURVEYORS,  
 BOX 607, SECHELT, B.C.